


DUCHESNE COUNTY SURVEY MONUMENT RECORD

T1N R2W
 SEC 24
 1\4 —◆—
 SEC 25
 USB&M
 1988

SKETCH SHOWING MONUMENTS AND TIES

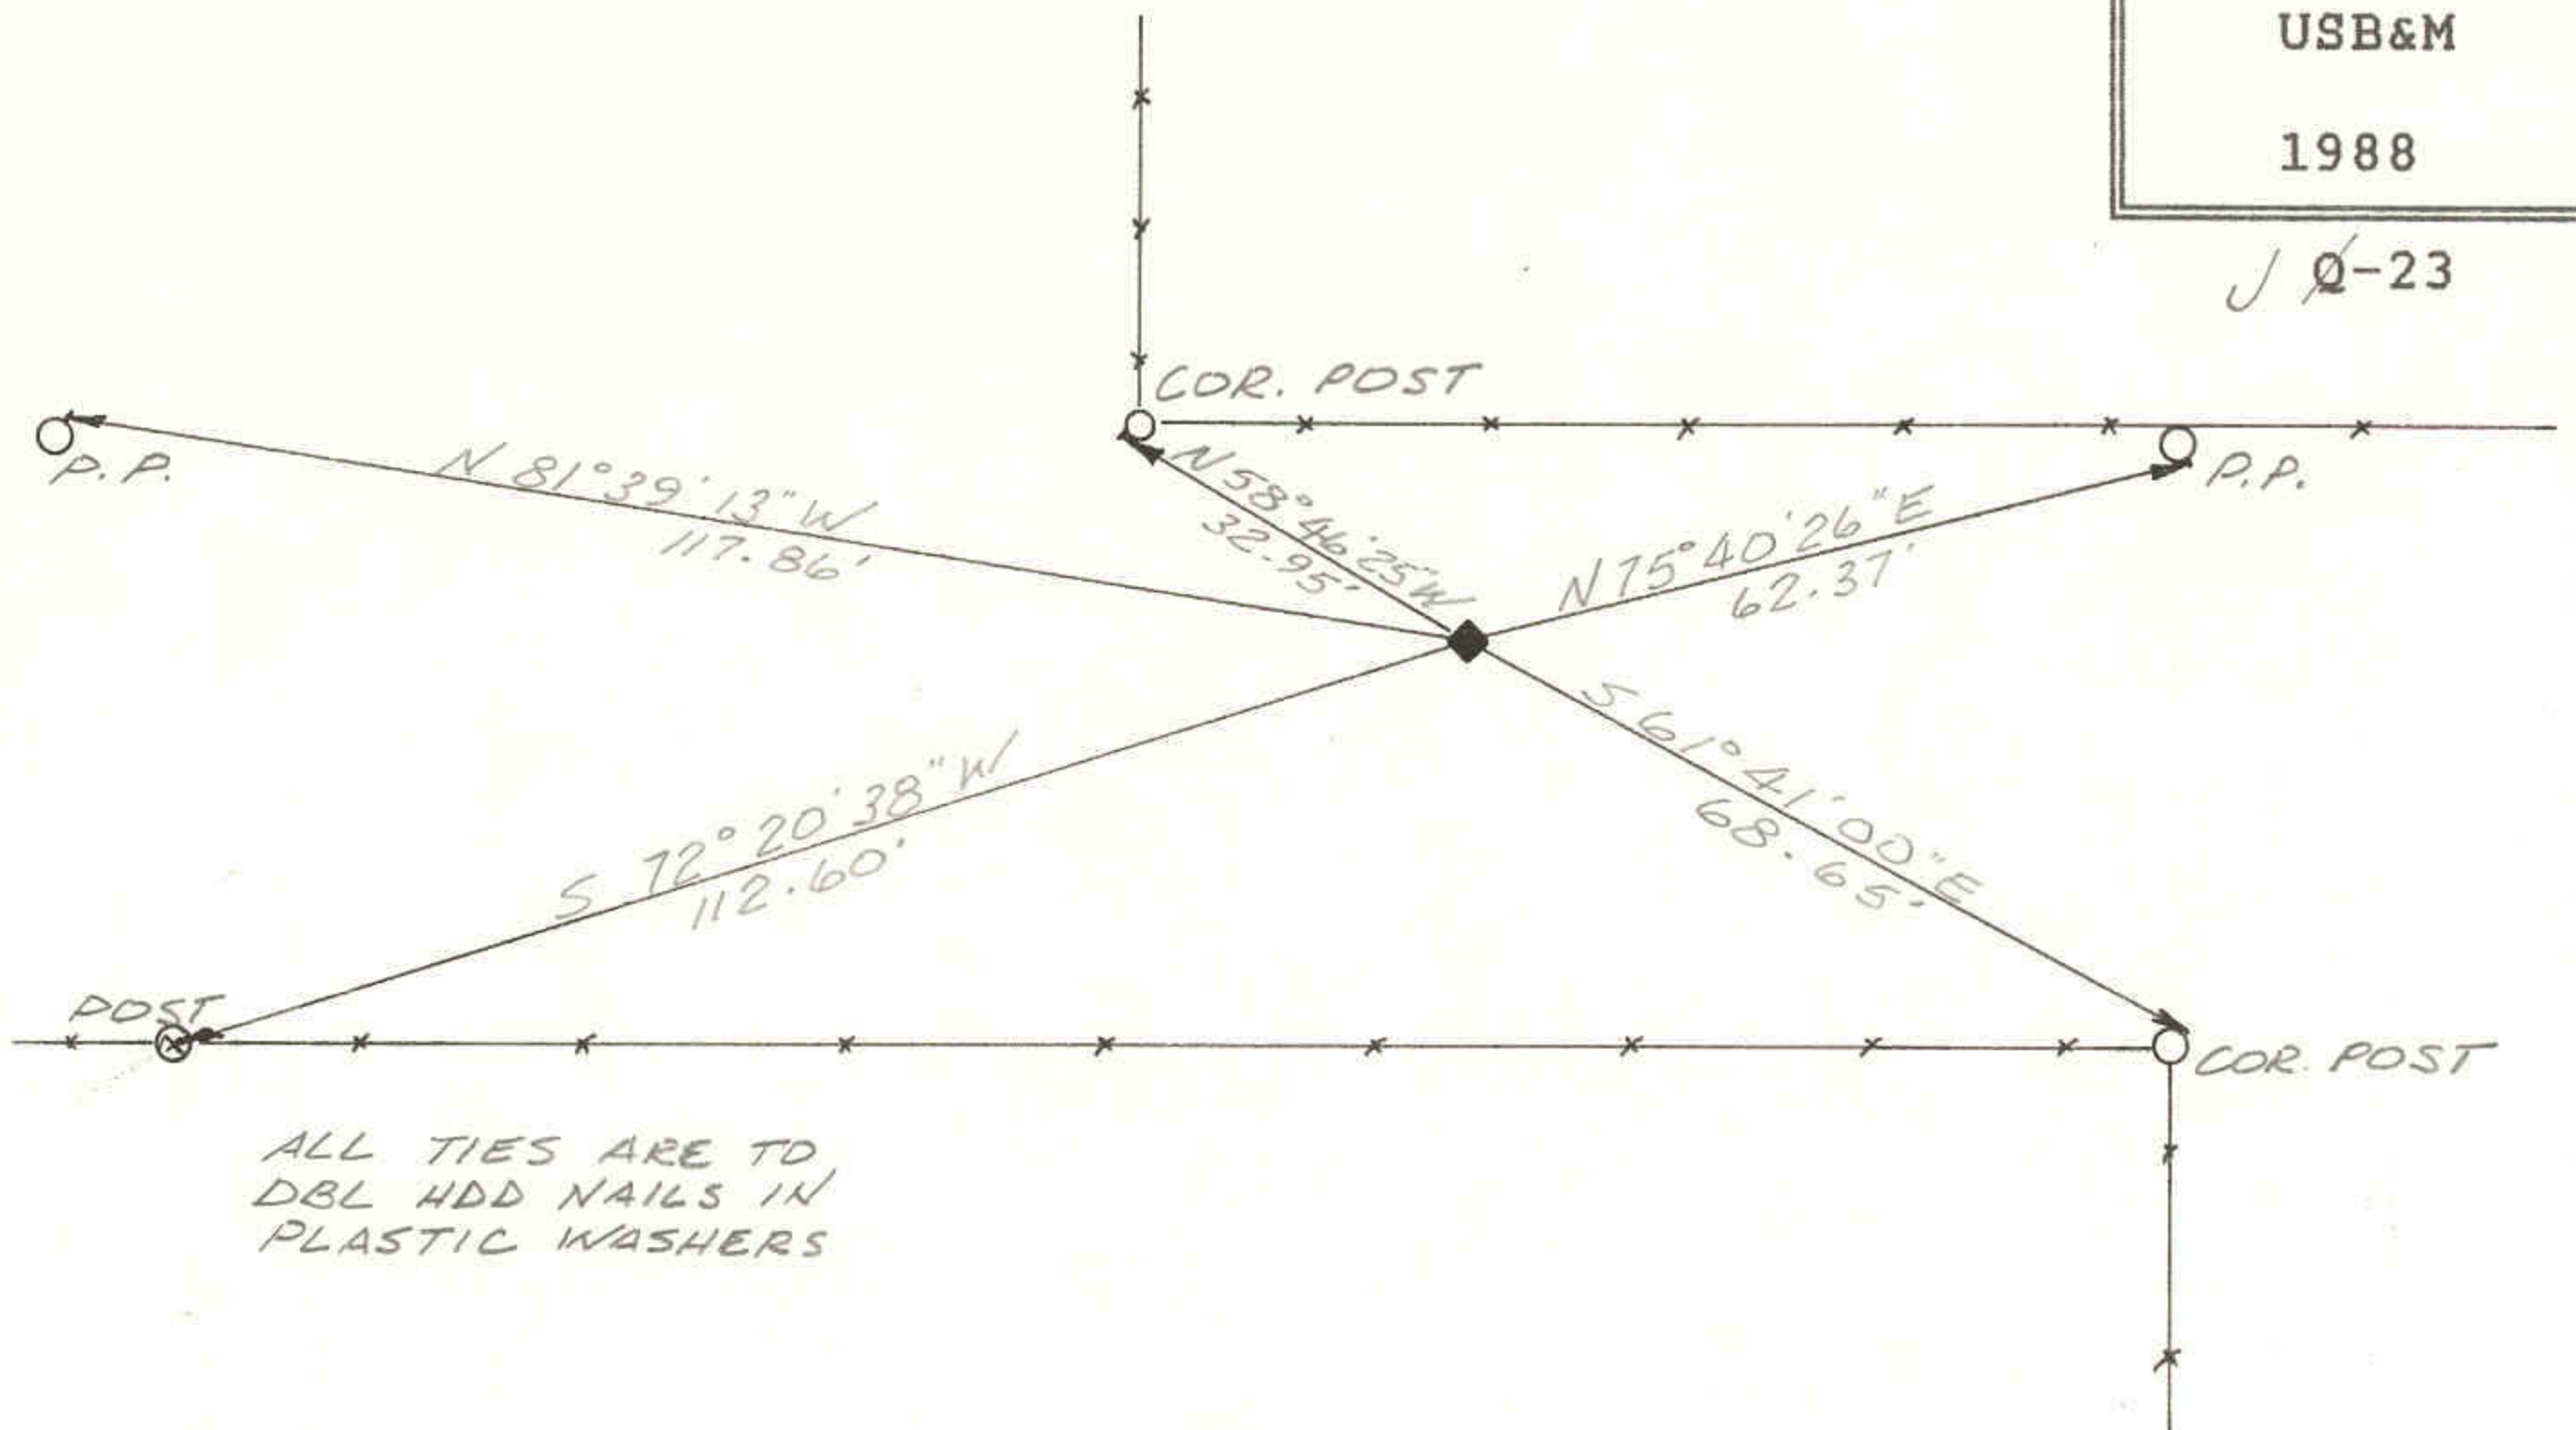

J 0-23

DESCRIPTION OF CORNER EVIDENCE FOUND

Corner set at proportionate distance on section line one rod south of the north right-of-way fence and two rods north of the south right-of-way fence of a County road.

DESCRIPTION OF MONUMENT AND ACCESSORIES ESTABLISHED TO PERPETUATE THE ORIGINAL LOCATION OF THE CORNER

A 10" long spike was driven 0.2 feet below the road surface of the County road for the corner referenced as shown.

STATE PLANE COORDINATE DATA

CERTIFICATION

I JERRY D. ALLRED, Registered Land Surveyor, State of Utah, hereby certify that I have performed or reviewed the work done on the diagrammed corner as reported on this recordation form and approve same.

Date 11 JULY '88

Jerry D. Allred
 Signature of Surveyor

3817
 Reg. No.

S 25 Mar 03